

SECTION CORNER RECORD

MARION COUNTY, INDIANA

Sec. 29 Twp. 16 Range 3



DATE: 12 - 22 - 75

CREW: P.C. - R. Miller

INST. - T. Miller ROD. - B. Bruer

TYPE of MARKER: PK Nail COND. of MARKER: Good

METHOD of ESTABLISHMENT: County Ties 6-4-52, These ties are on the (SE Property) Cor of the Wayne Twp School Recopied 7-31-81

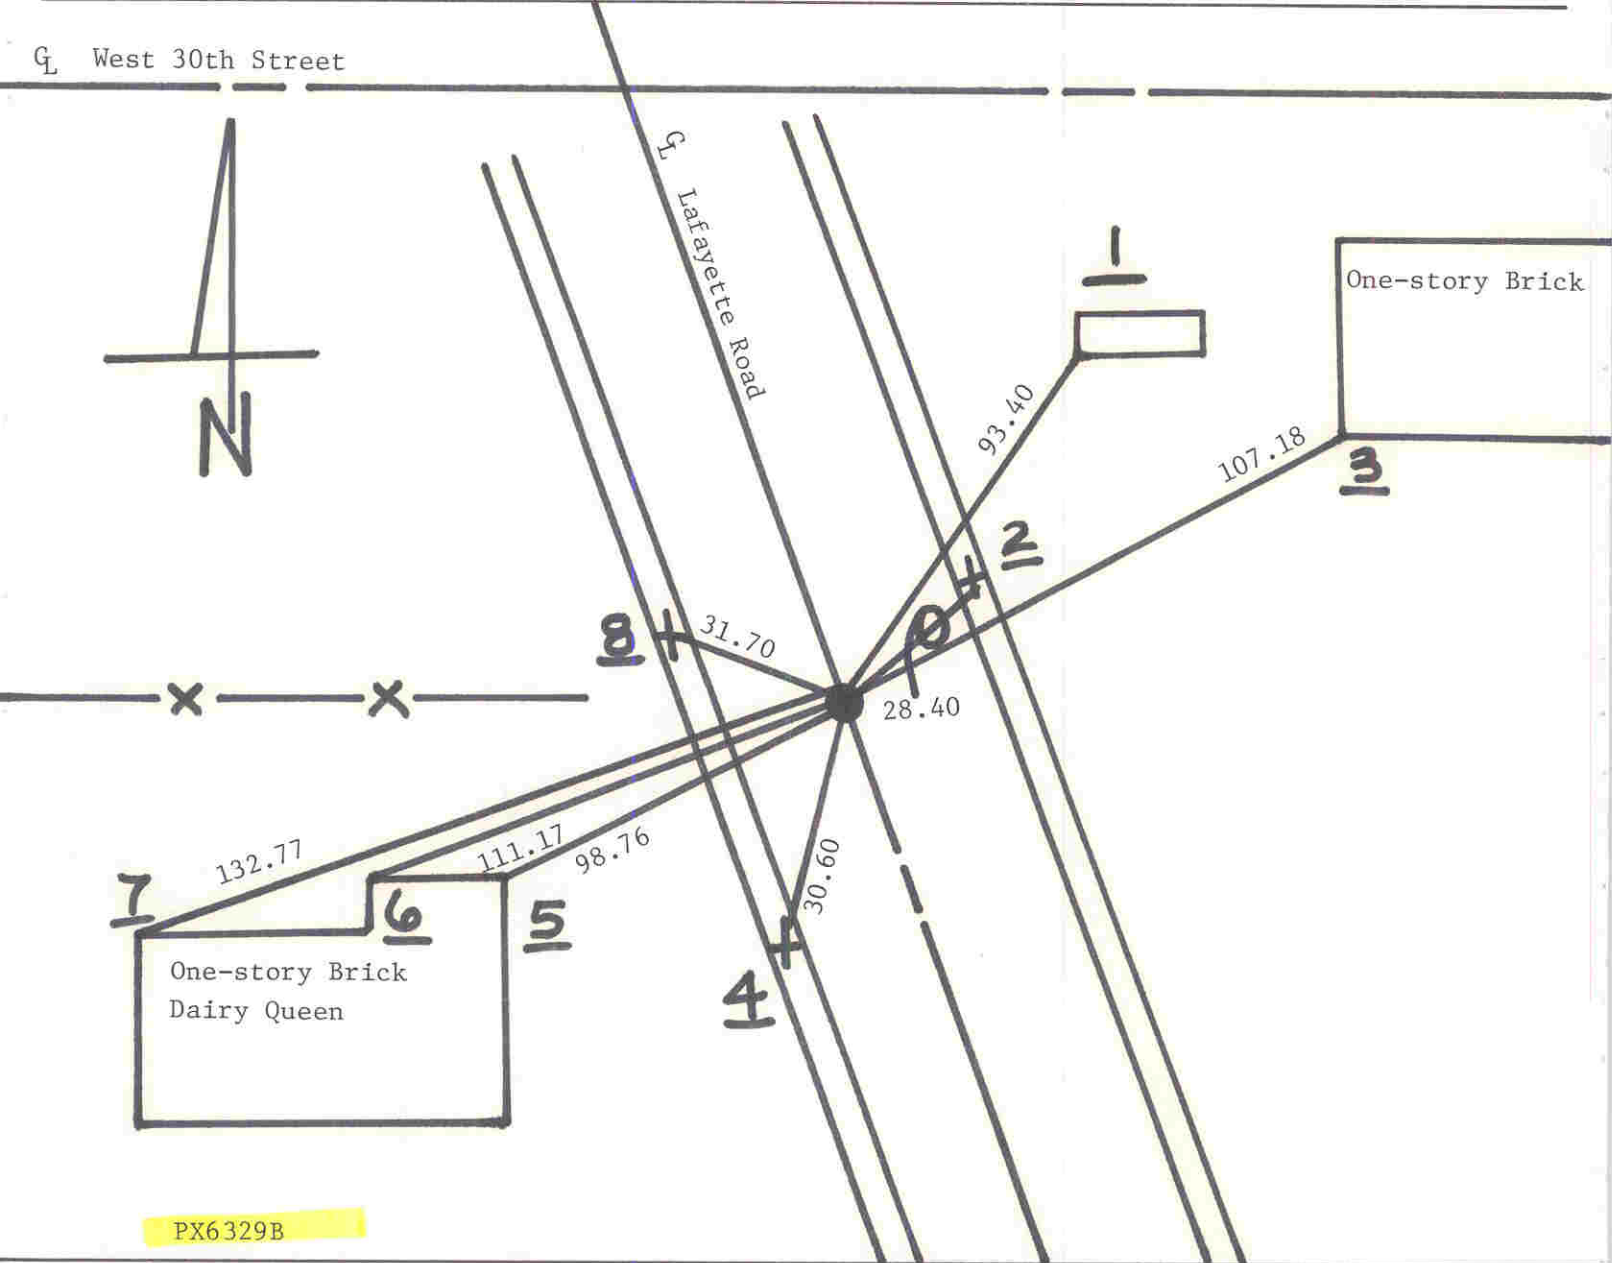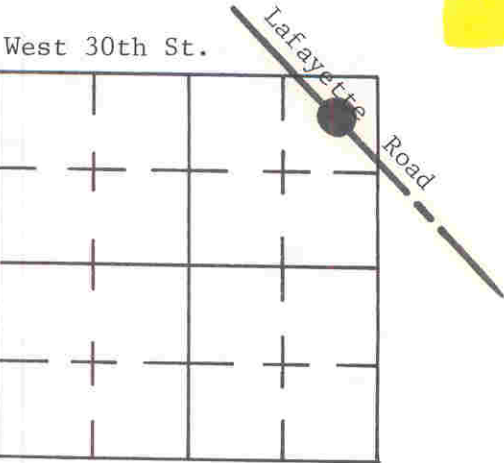

| REFERENCE | DISTANCE | DESCRIPTION |
|-----------|----------|-------------------------------------|
| 1 | 93.40 | SW Corner of Brick Planter at Brick |
| 2 | 28.40 | Cut "X" in Curb |
| 3 | 107.18 | SW Corner of Building at Brick |
| 4 | 30.60 | Cut "X" in Curb |
| 5 | 98.76 | NE Corner of Building at Brick |
| 6 | 111.17 | North Corner of Building at Brick |
| 7 | 132.77 | NW Corner of Building at Brick |
| 8 | 31.70 | Cut "X" in Curb |
| | | |
| | | |
| | | |
| | | |
| | | |